


FRONT ELEVATION
SCALE: 1/4" = 1'-0"

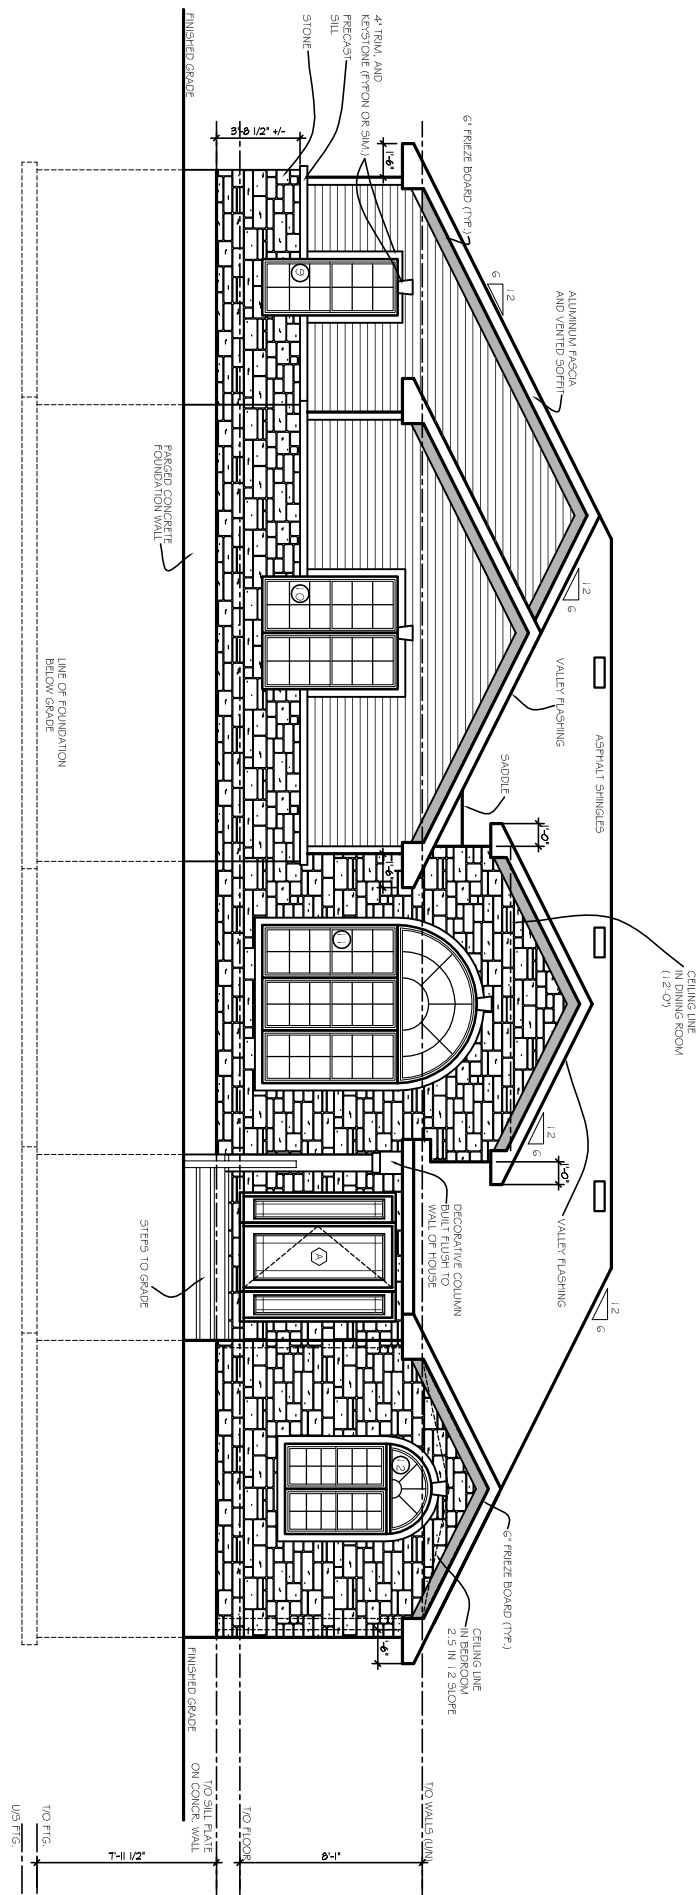

DESIGN-TEC SERVICES CORP.
The undersigned has prepared and undertaken the responsibility for this design, and has the qualifications and meets the requirements set out in the Ontario Building Code, (2017)

Qualification Information:
Name: Design-Tec Services Corp.
(E. Ether)

BCR: 3888 & 2446
Signature: _____
Date: _____

NO.	DATE	REVISION	EE	EE	INT.
2	25/02/08	SEALED FOR PERMIT			
1	05/02/08	FOR CLIENT REVIEW			
NO.	DATE	REVISION	EE	EE	INT.

DO NOT SCALE THIS DRAWING - READ DIMENSIONS ONLY

Design-Tec Services Corp.
planning — design — drafting

171 Northcote Drive
Rt. #2
Caledon Place
Caledon, ON L7C 5P2

Phone: 619-259-1456
Fax: 619-259-4794
Email: design@design-tec.com

CLIENT
MR. AND MRS. DALES


PROJECT
PROPOSED NEW RESIDENCE

TITLE
ELEVATIONS

DRAWN E.E.
DATE FEB. 2008

SCALE 1/4" = 1'-0"
DRAWING A-3

RIGHT SIDE ELEVATION
SCALE: 1/4" = 1'-0"

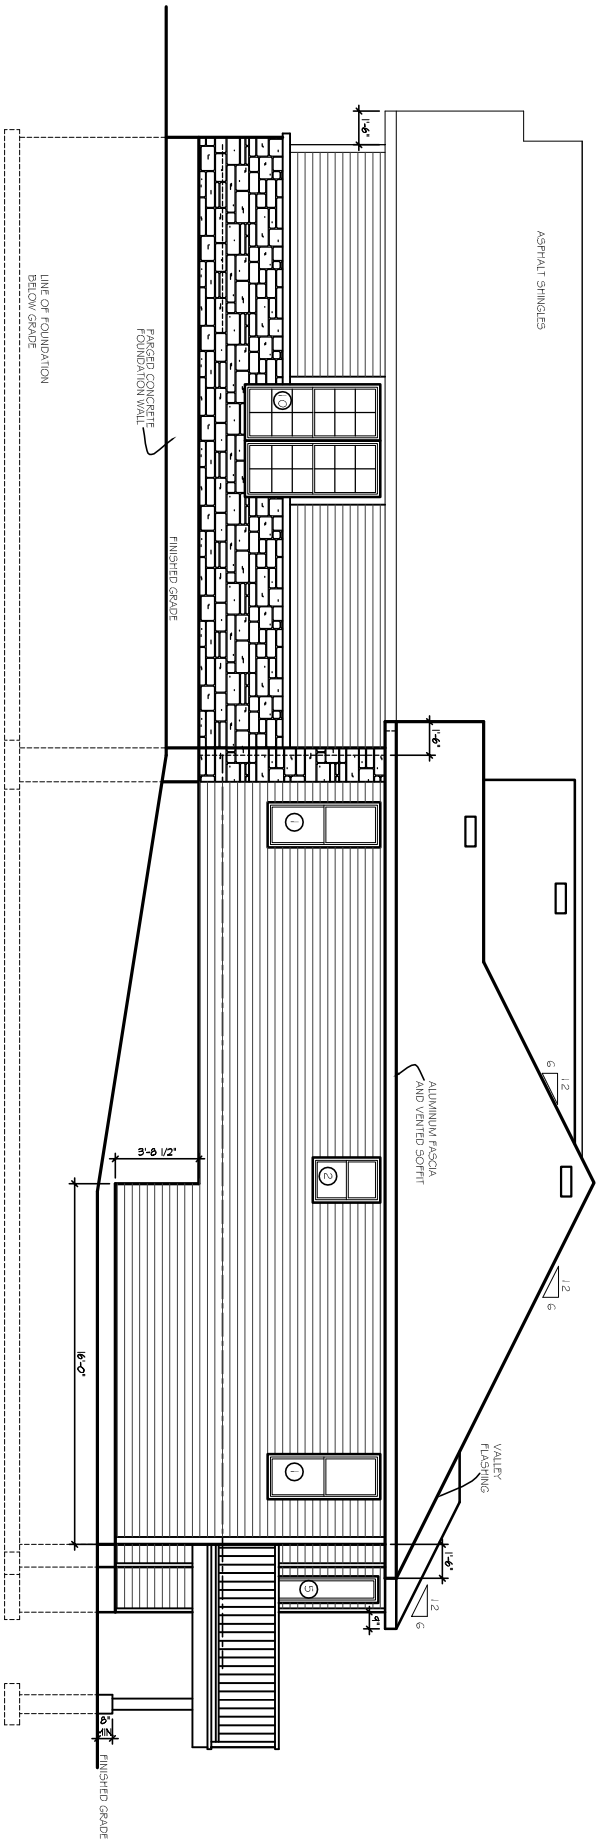

PROJECT
PROPOSED NEW RESIDENCE

TITLE
ELEVATIONS

DRAWN E.E.
DATE FEB. 2008

SCALE 1/4" = 1'-0"
DRAWING A-3